


GARAGE DOOR HEAD (Nu-Wall reveal)



GARAGE DOOR JAMB (Nu-Wall reveal)

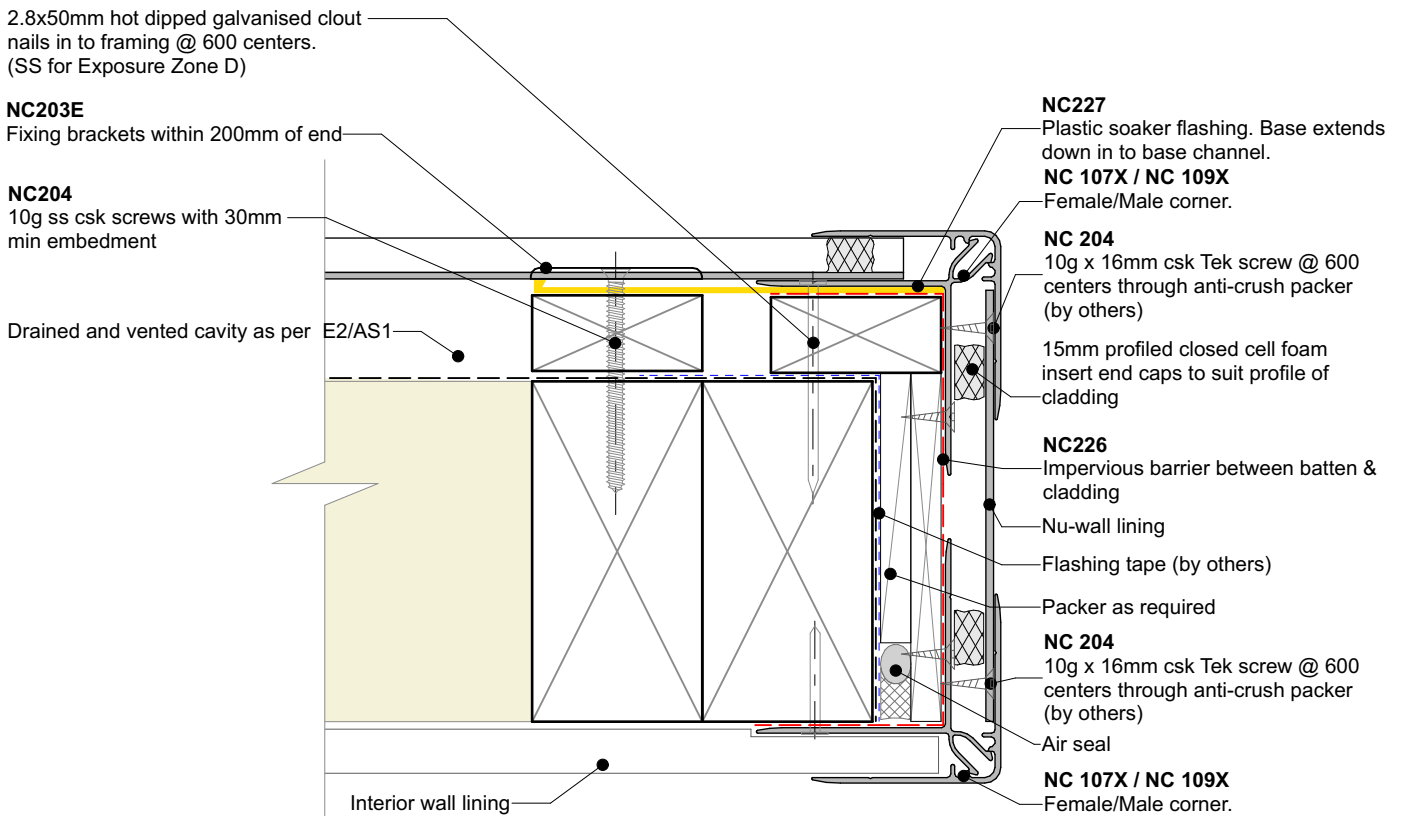

BRANZ Appraised
Appraisal No. 550 [2019]



Nu-Wall cladding horizontal on cavity
Typical garage door head and jamb (Nu-Wall Reveal Profile)

NW-HOC-031b.03

Drawn by: Nu-Wall Date: 19/9/2024

Checked by: RL, GT Scale: 1:2 @ A4

© 2021 copyright in this document is the property of Nu-Wall Aluminium Cladding Limited. All rights reserved. Nu-Wall is a registered trademark of Aluminium Product Brands NZ Limited