




Step 1:

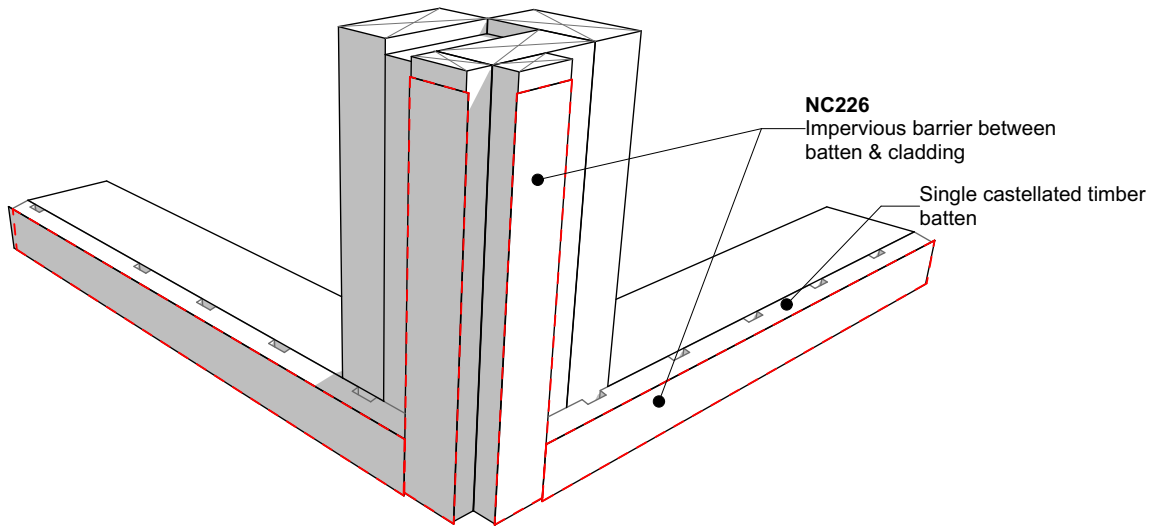

Step 2:

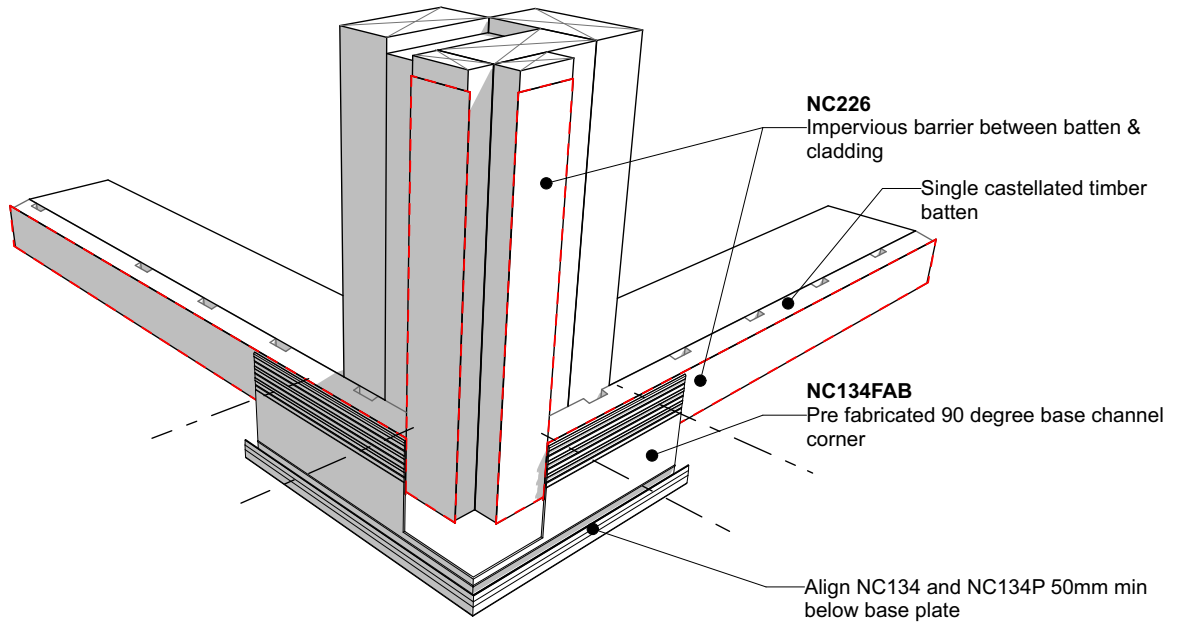

Step 3:

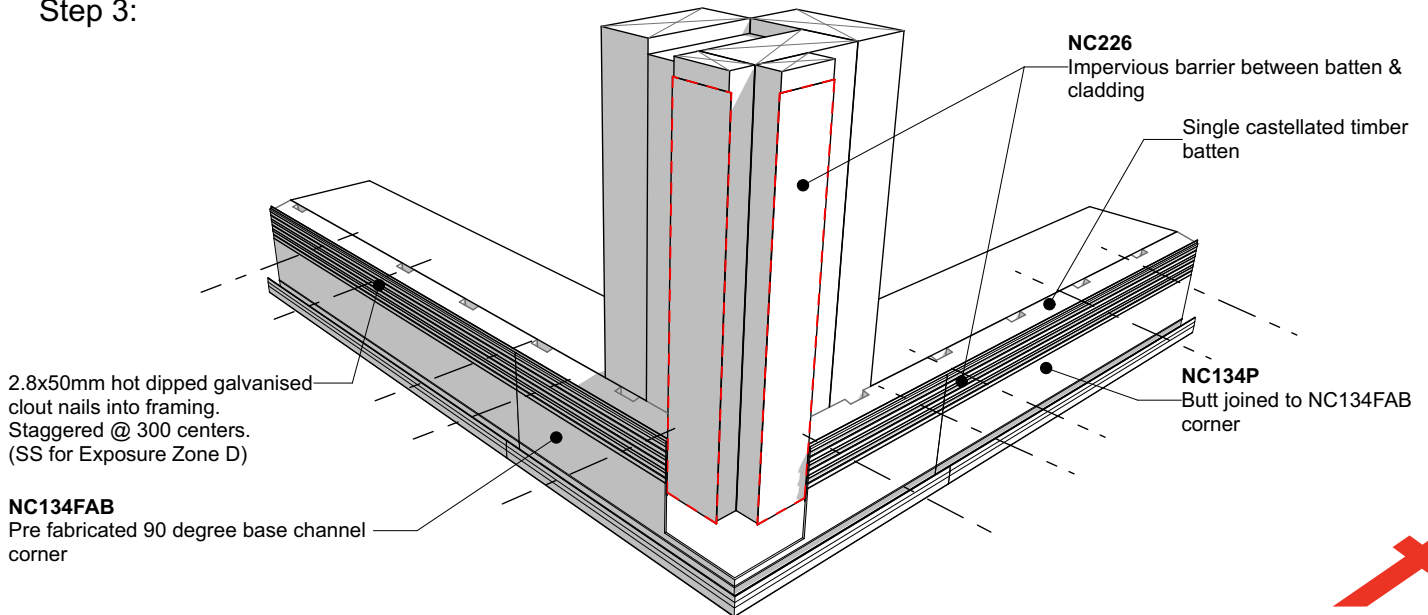

Nu-Wall cladding vertical on cavity
Pre-Fabricated 90 deg base channel corner

NW-VOC-008.02

Drawn by: Nu-Wall Date: 19/9/2024

Checked by: RL, GT Scale: NTS

© 2021 copyright in this document is the property of Nu-Wall Aluminium Cladding Limited. All rights reserved. Nu-Wall is a registered trademark of Aluminium Product Brands NZ Limited