


**GARAGE DOOR HEAD (Timber reveal)**



**GARAGE DOOR JAMB (Timber reveal)**

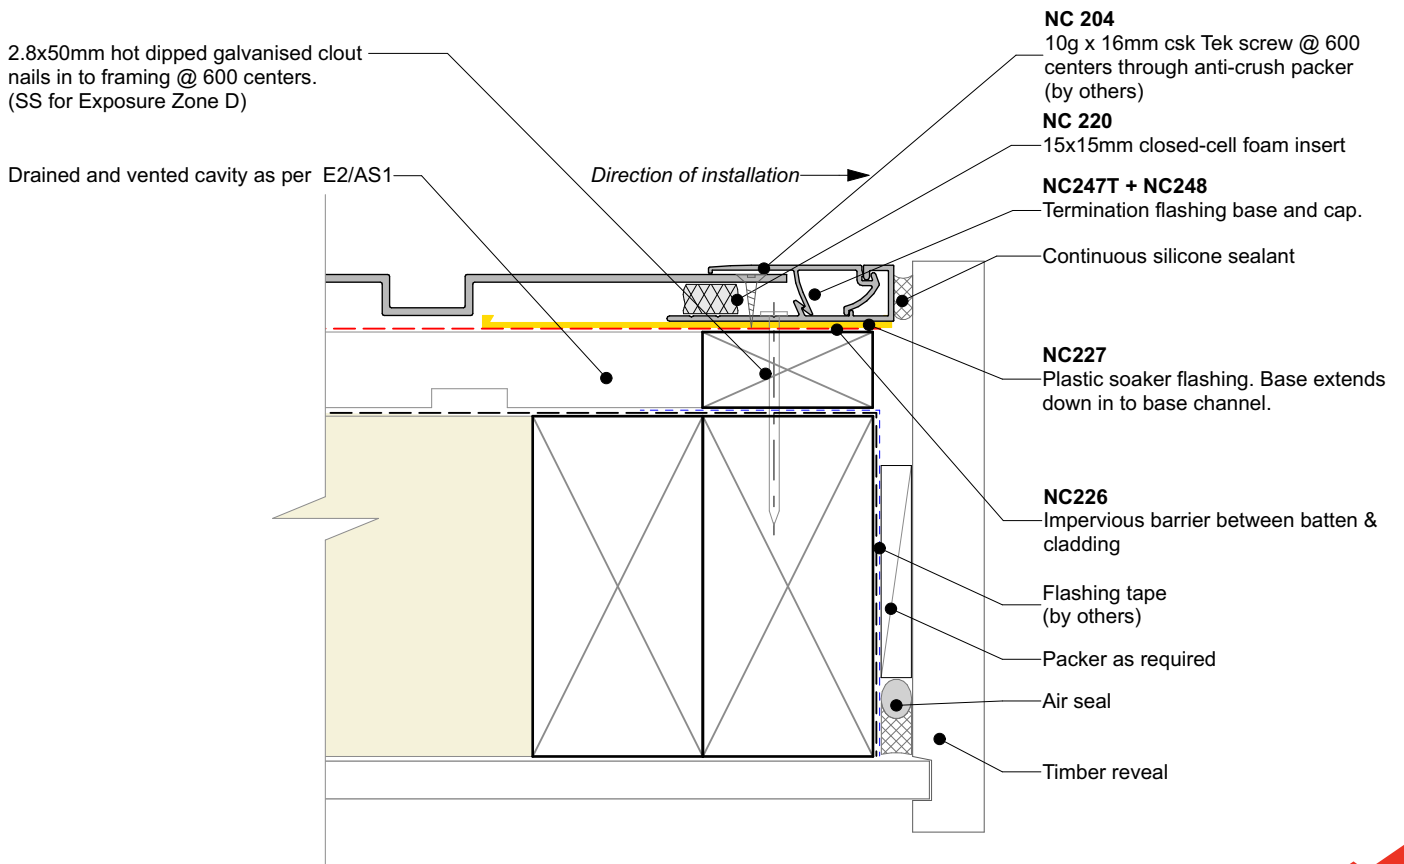

Nu-Wall cladding vertical on cavity  
 Typical garage door head and jamb (Timber reveal)

NW-VOC-032.03

Drawn by: Nu-Wall	Date: 19/9/2024
Checked by: RL, GT	Scale: 1:2 @ A4

© 2021 copyright in this document is the property of Nu-Wall Aluminium Cladding Limited. All rights reserved. Nu-Wall is a registered trademark of Aluminium Product Brands NZ Limited